

# Kanalisation Schürweid-Lueg Kaltacker

Bauprojekt

## Längenprofil 1:1'000/200



Kalchhofstrasse 20  
3415 Hasle b. B.  
Tel. 034 460 26 26  
info@csing.ch  
www.csing.ch


Wynigenstrasse 2  
3400 Burgdorf  
Tel. 034 420 25 25  
info@csing.ch  
www.csing.ch

Oberdorfstrasse 41  
4950 Huttwil  
Tel. 062 962 33 26  
info@csing.ch  
www.csing.ch

Plan Nr.	gepr.	SME	07.10.2021	rev.		rev.	
20079_02	gepr.	RFL	07.10.2021	gepr.		gepr.	
Format: 126 x 70							

### Legende

- best. Terrain
- Projekt

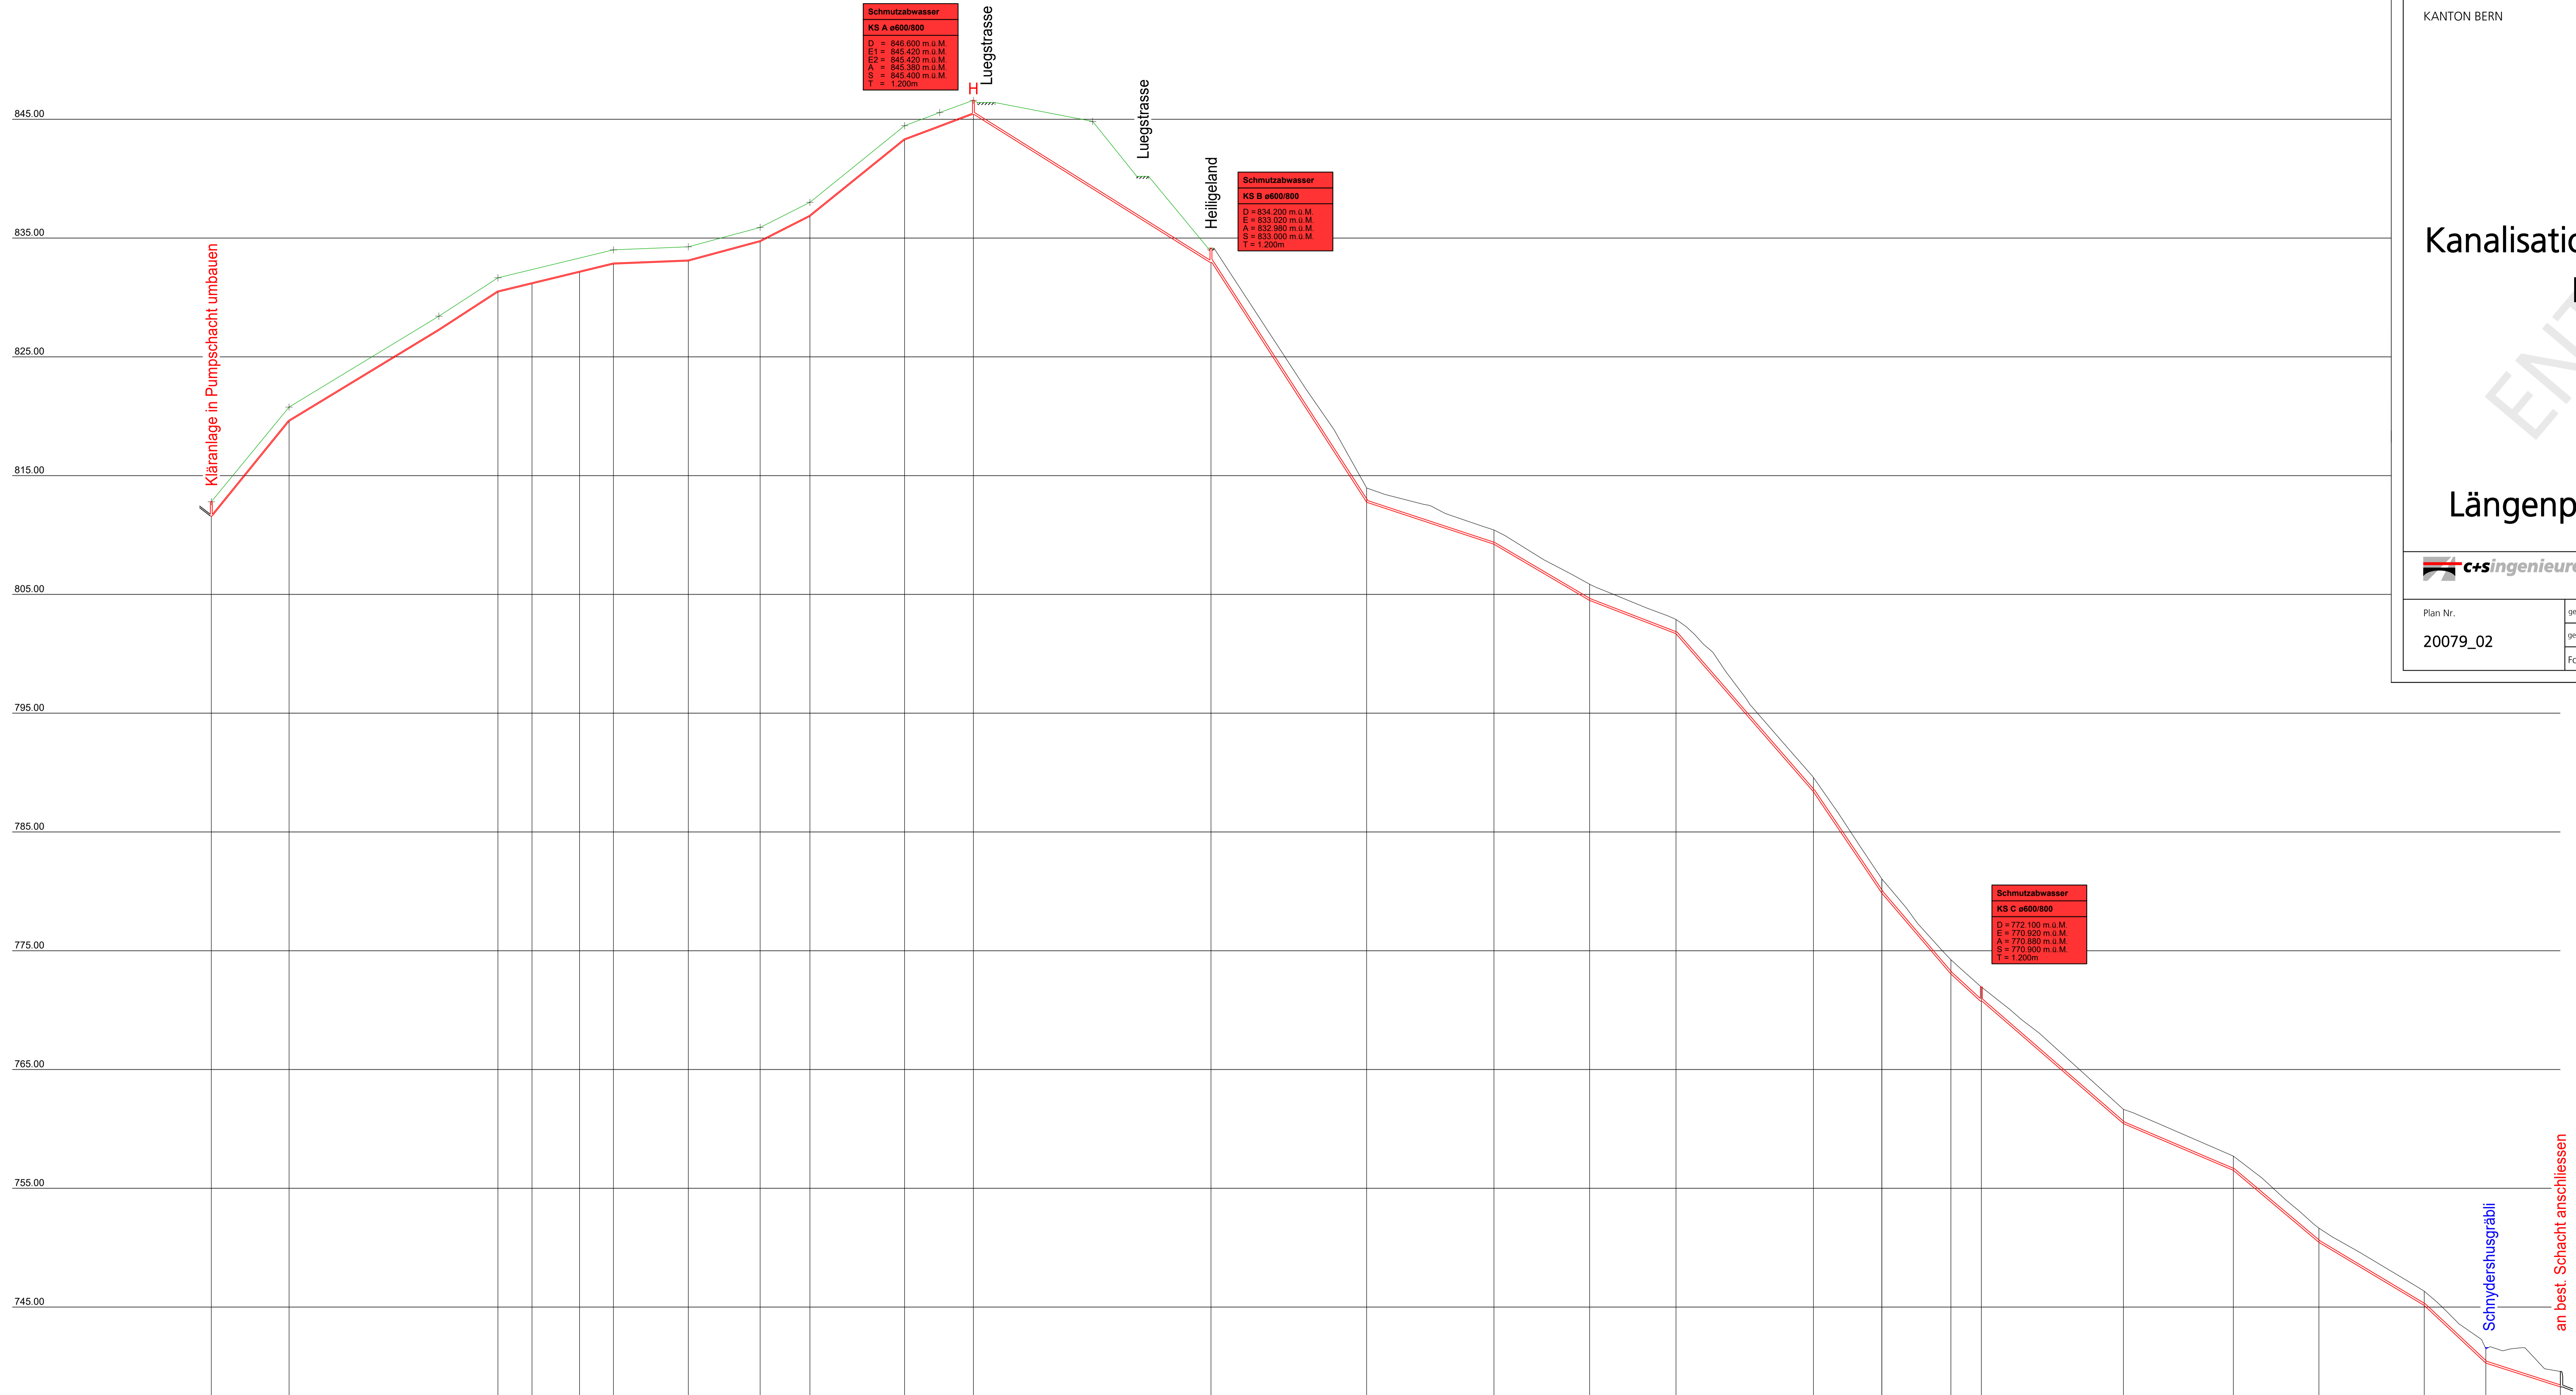

Horizont	735.00 m.ü.M	
Terrainhöhe	812.80	846.60
Sohlenhöhe	811.60	845.40
Überdeckung mind.	1.00	1.00m
Distanzen	0.00	32.72
Vorgehensart	konventionell	Unterstützung
Durchschnitts-Gefälle	steigt 24.36%	steigt 12.38%
Leitungen	PE ø10	PE ø160

Schmutzwasser  
best. KS 719 600/800

D = 739.580 m.ü.M.  
E1 = 738.260 m.ü.M.  
E2 = 738.340 m.ü.M.  
E3 = 738.290 m.ü.M.  
A = 738.230 m.ü.M.  
S = 738.235 m.ü.M.  
T = 1.345 m.ü.M.

an best. Schacht anschliessen

Schnydershusgräbi